


NOTES

- Install sewer saddle with gasket and stainless steel clamps for connection to existing sewers. Install wye or tee sewer fitting with gaskets for new sewer installations.
- 2. Mark location of sewer stub in accordance with Contracting Agency requirements.

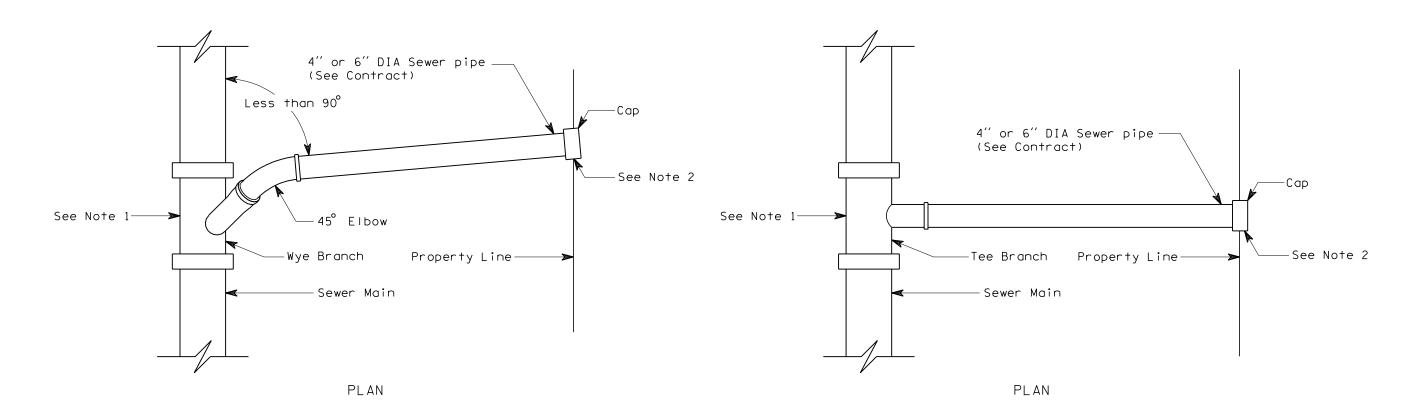

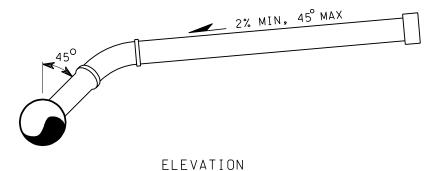

WYE CONNECTION

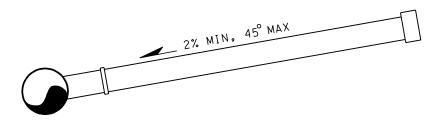

ELEVATION
TEE CONNECTION



SIDE SEWER
STANDARD PLAN B-29

NOTE: THIS PLAN IS NOT A LEGAL ENGINEERING DOCUMENT BUT AN ELECTRONIC DUPLICATE. THE ORIGINAL, SIGNED BY THE ENGINEER AND APPROVED FOR PUBLICATION, IS KEPT ON FILE AT THE WASHINGTON STATE DEPARTMENT OF TRANSPORTATION. A COPY MAY BE OBTAINED UPON REQUEST.

APPROVED FOR PUBLICATION

Clifford E. Mansfield
DEPUTY STATE DESIGN ENGINEER

4/24/98

WASHINGTON STATE DEPARTMENT OF TRANSPORTATION OLYMPIA, WASHINGTON